

ROYAL
GREEN **COUNTY**
INDORE

INDEPENDENT LIVING

INSPIRED BY **YOU**



BUILDING EXCELLENCE

ROYAL GREEN REALTY IS A YOUNG AND A TRUSTED PARTNER IN RESIDENTIAL AND COMMERCIAL REAL ESTATE. WITH OUR UNWAVERING COMMITMENT TO OUR VALUES AND SELF-GOVERNANCE, WE GO ABOVE AND BEYOND TO GUIDE TOWARDS YOUR REAL ESTATE GOALS.


Excellence is at the core of everything we do. We constantly strive to surpass expectations, seeking continuous improvement and raising the bar for ourselves and the industry. From precisely planning and building properties to providing great service, we don't leave any detail unattended, helping Royal Green Realty plots, villas, and luxury residential spaces in Gurgaon and Bahadurgarh reflect our pursuit of perfection.

RESIDENTIAL
COMMERCIAL
INDUSTRIAL



OUR JOURNEY

PROJECTS

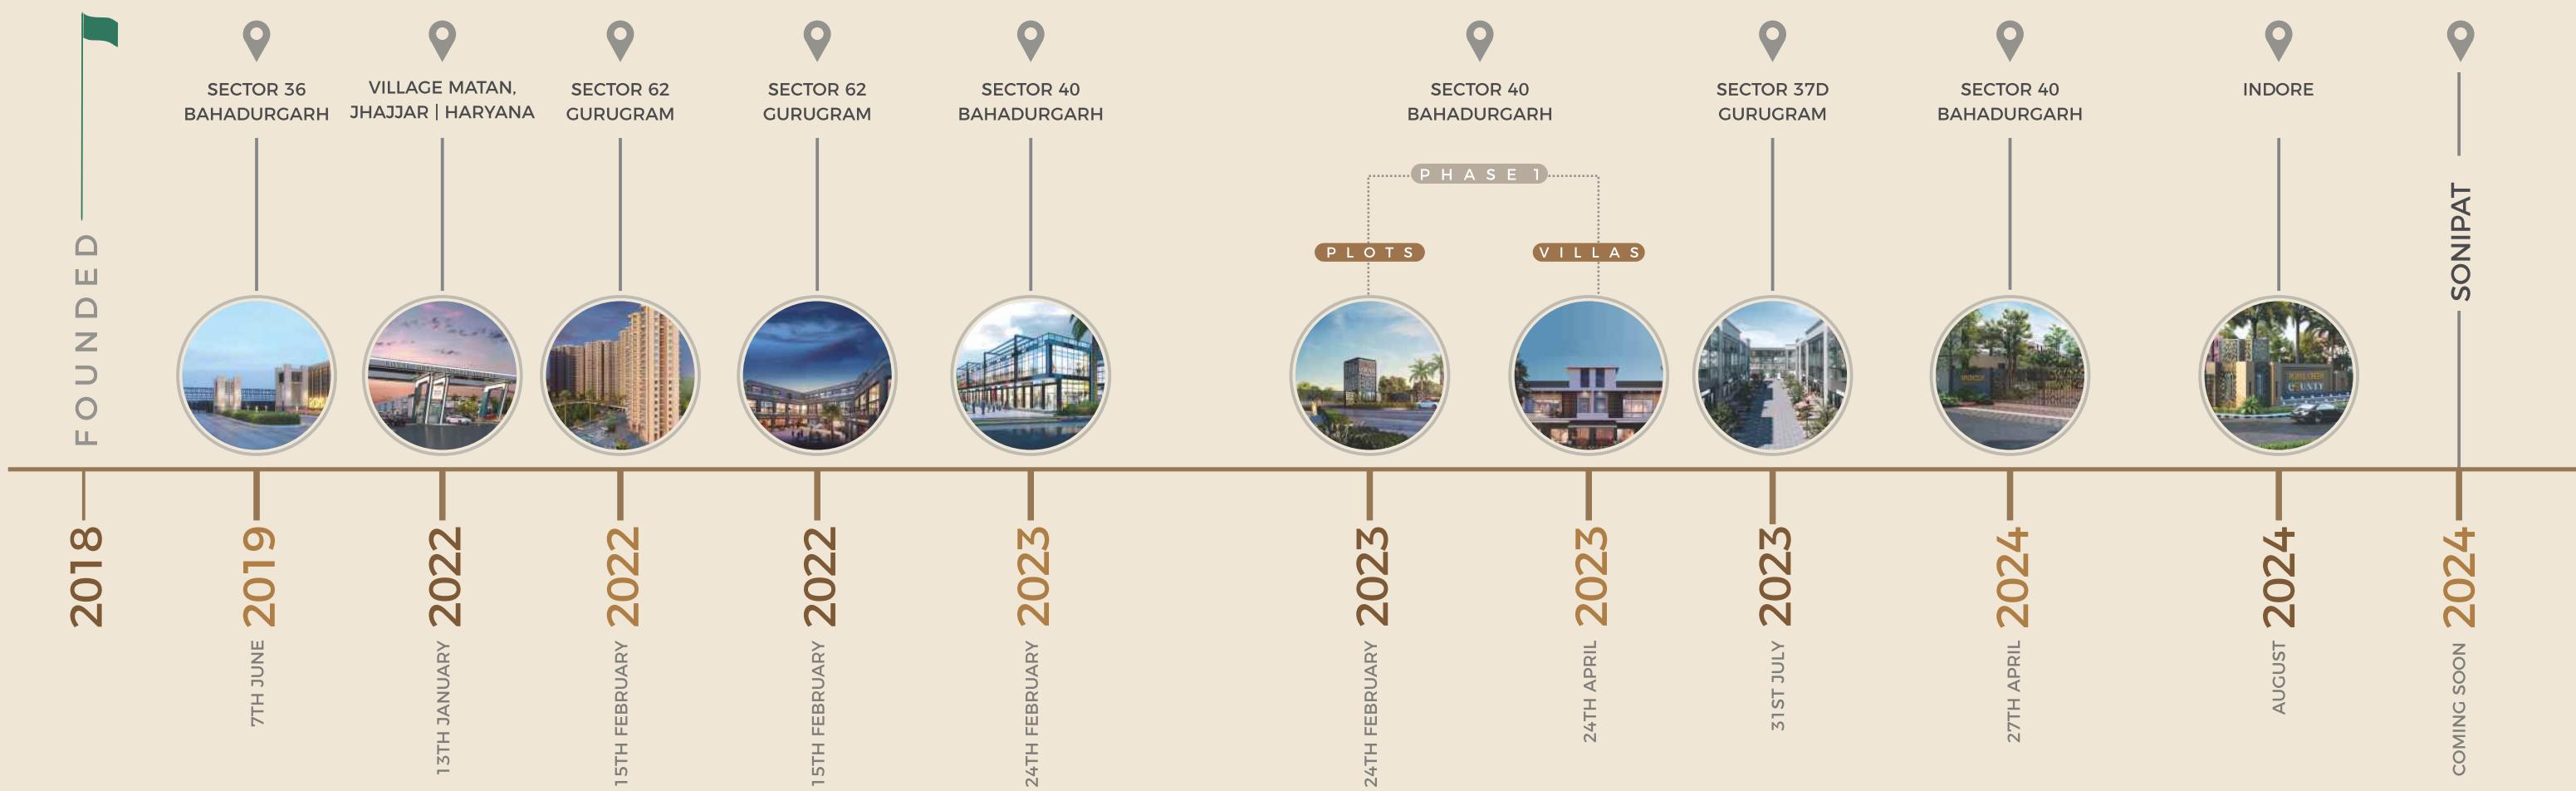




THE
CLEANEST
CITY IS
ABOUT
TO GET
**GREE
NER**



Landscape view of Indore

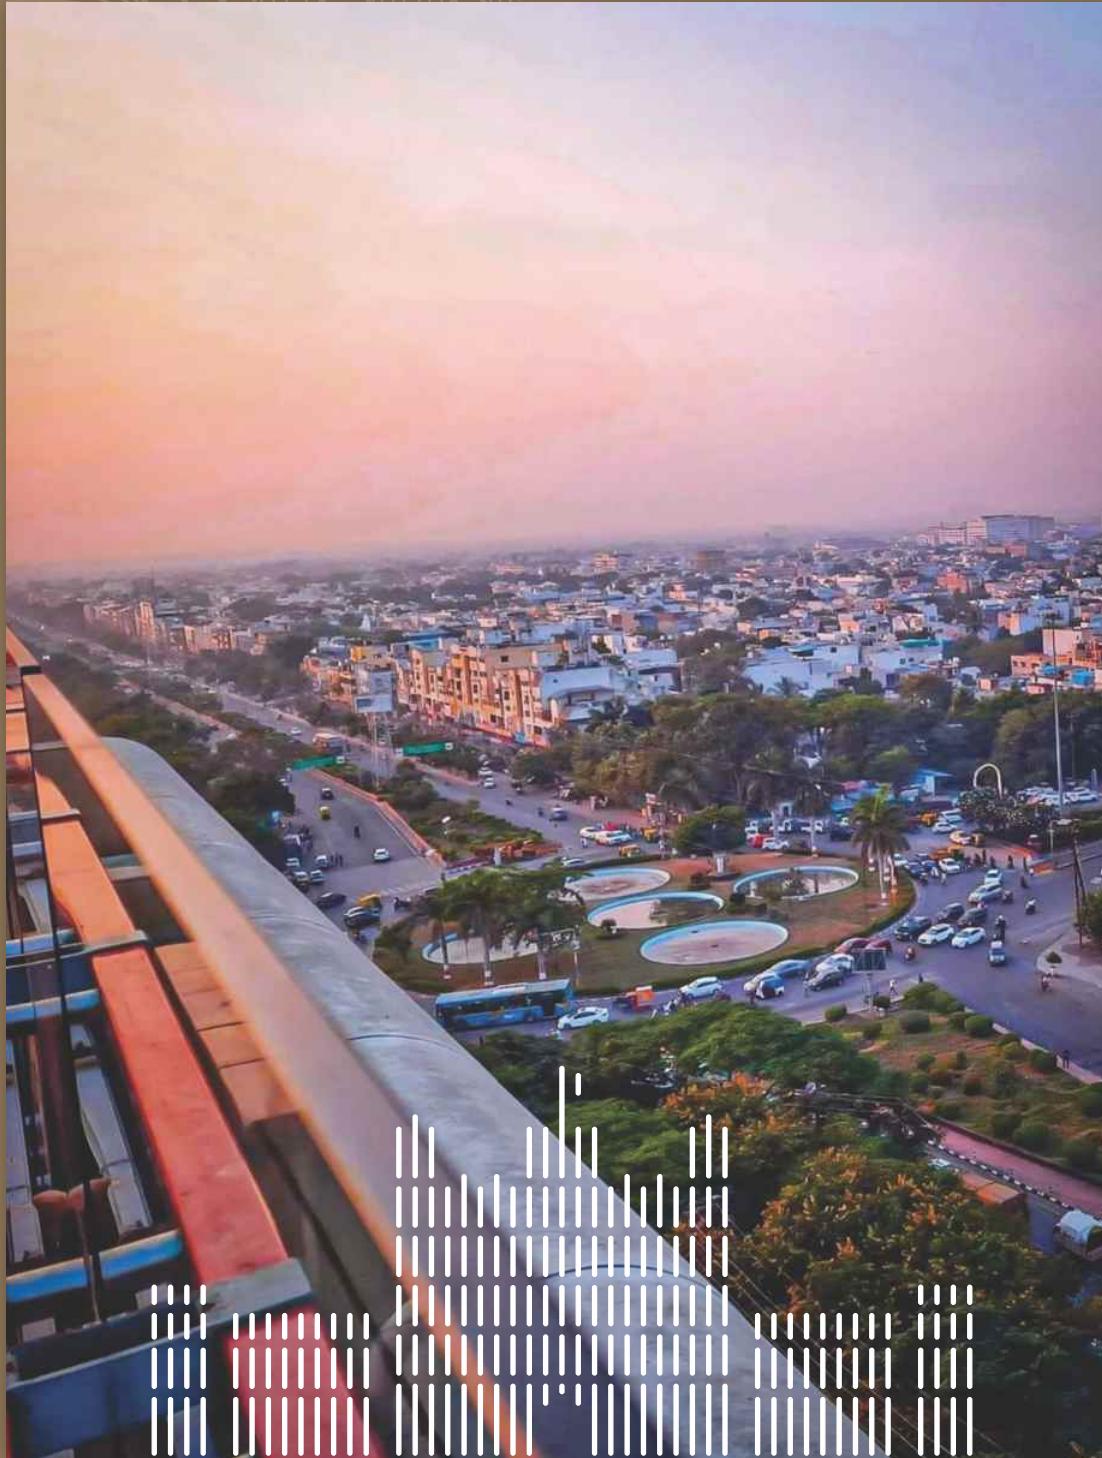

INDORE



HERE, TRADITION MEETS TOMORROW

INDORE, THE HEART OF MALWA,
IS A CITY THAT IS ALL HEART.
INDORI PEOPLE HAVE A VIBRANT
SPIRIT, FULL OF FUN, ADVENTURE,
POETRY, GRACE AND A LOVE OF
ALL THE THINGS THAT MAKE LIFE
WORTH LIVING.

ROYAL GREEN COUNTY, INDORE, IS
AN ATTEMPT TO LIVE UP TO THIS
AMAZING LEGACY.


MODERN MARVELS

ROOTED IN TRADITION

INDORE HAS A RICH HISTORICAL, CULTURAL AND EDUCATIONAL LEGACY, AND NOW, IN THE TWENTY FIRST CENTURY, IT IS REDEFINING ITSELF AS A COMMERCIAL AND IT HUB, WITH A COSMOPOLITAN ETHOS, EARNING IT THE NAME "**MINI-MUMBAI**".

ROYAL GREEN COUNTY IS INSPIRED BY MODERN INDORE AS MUCH AS THE CLASSIC.



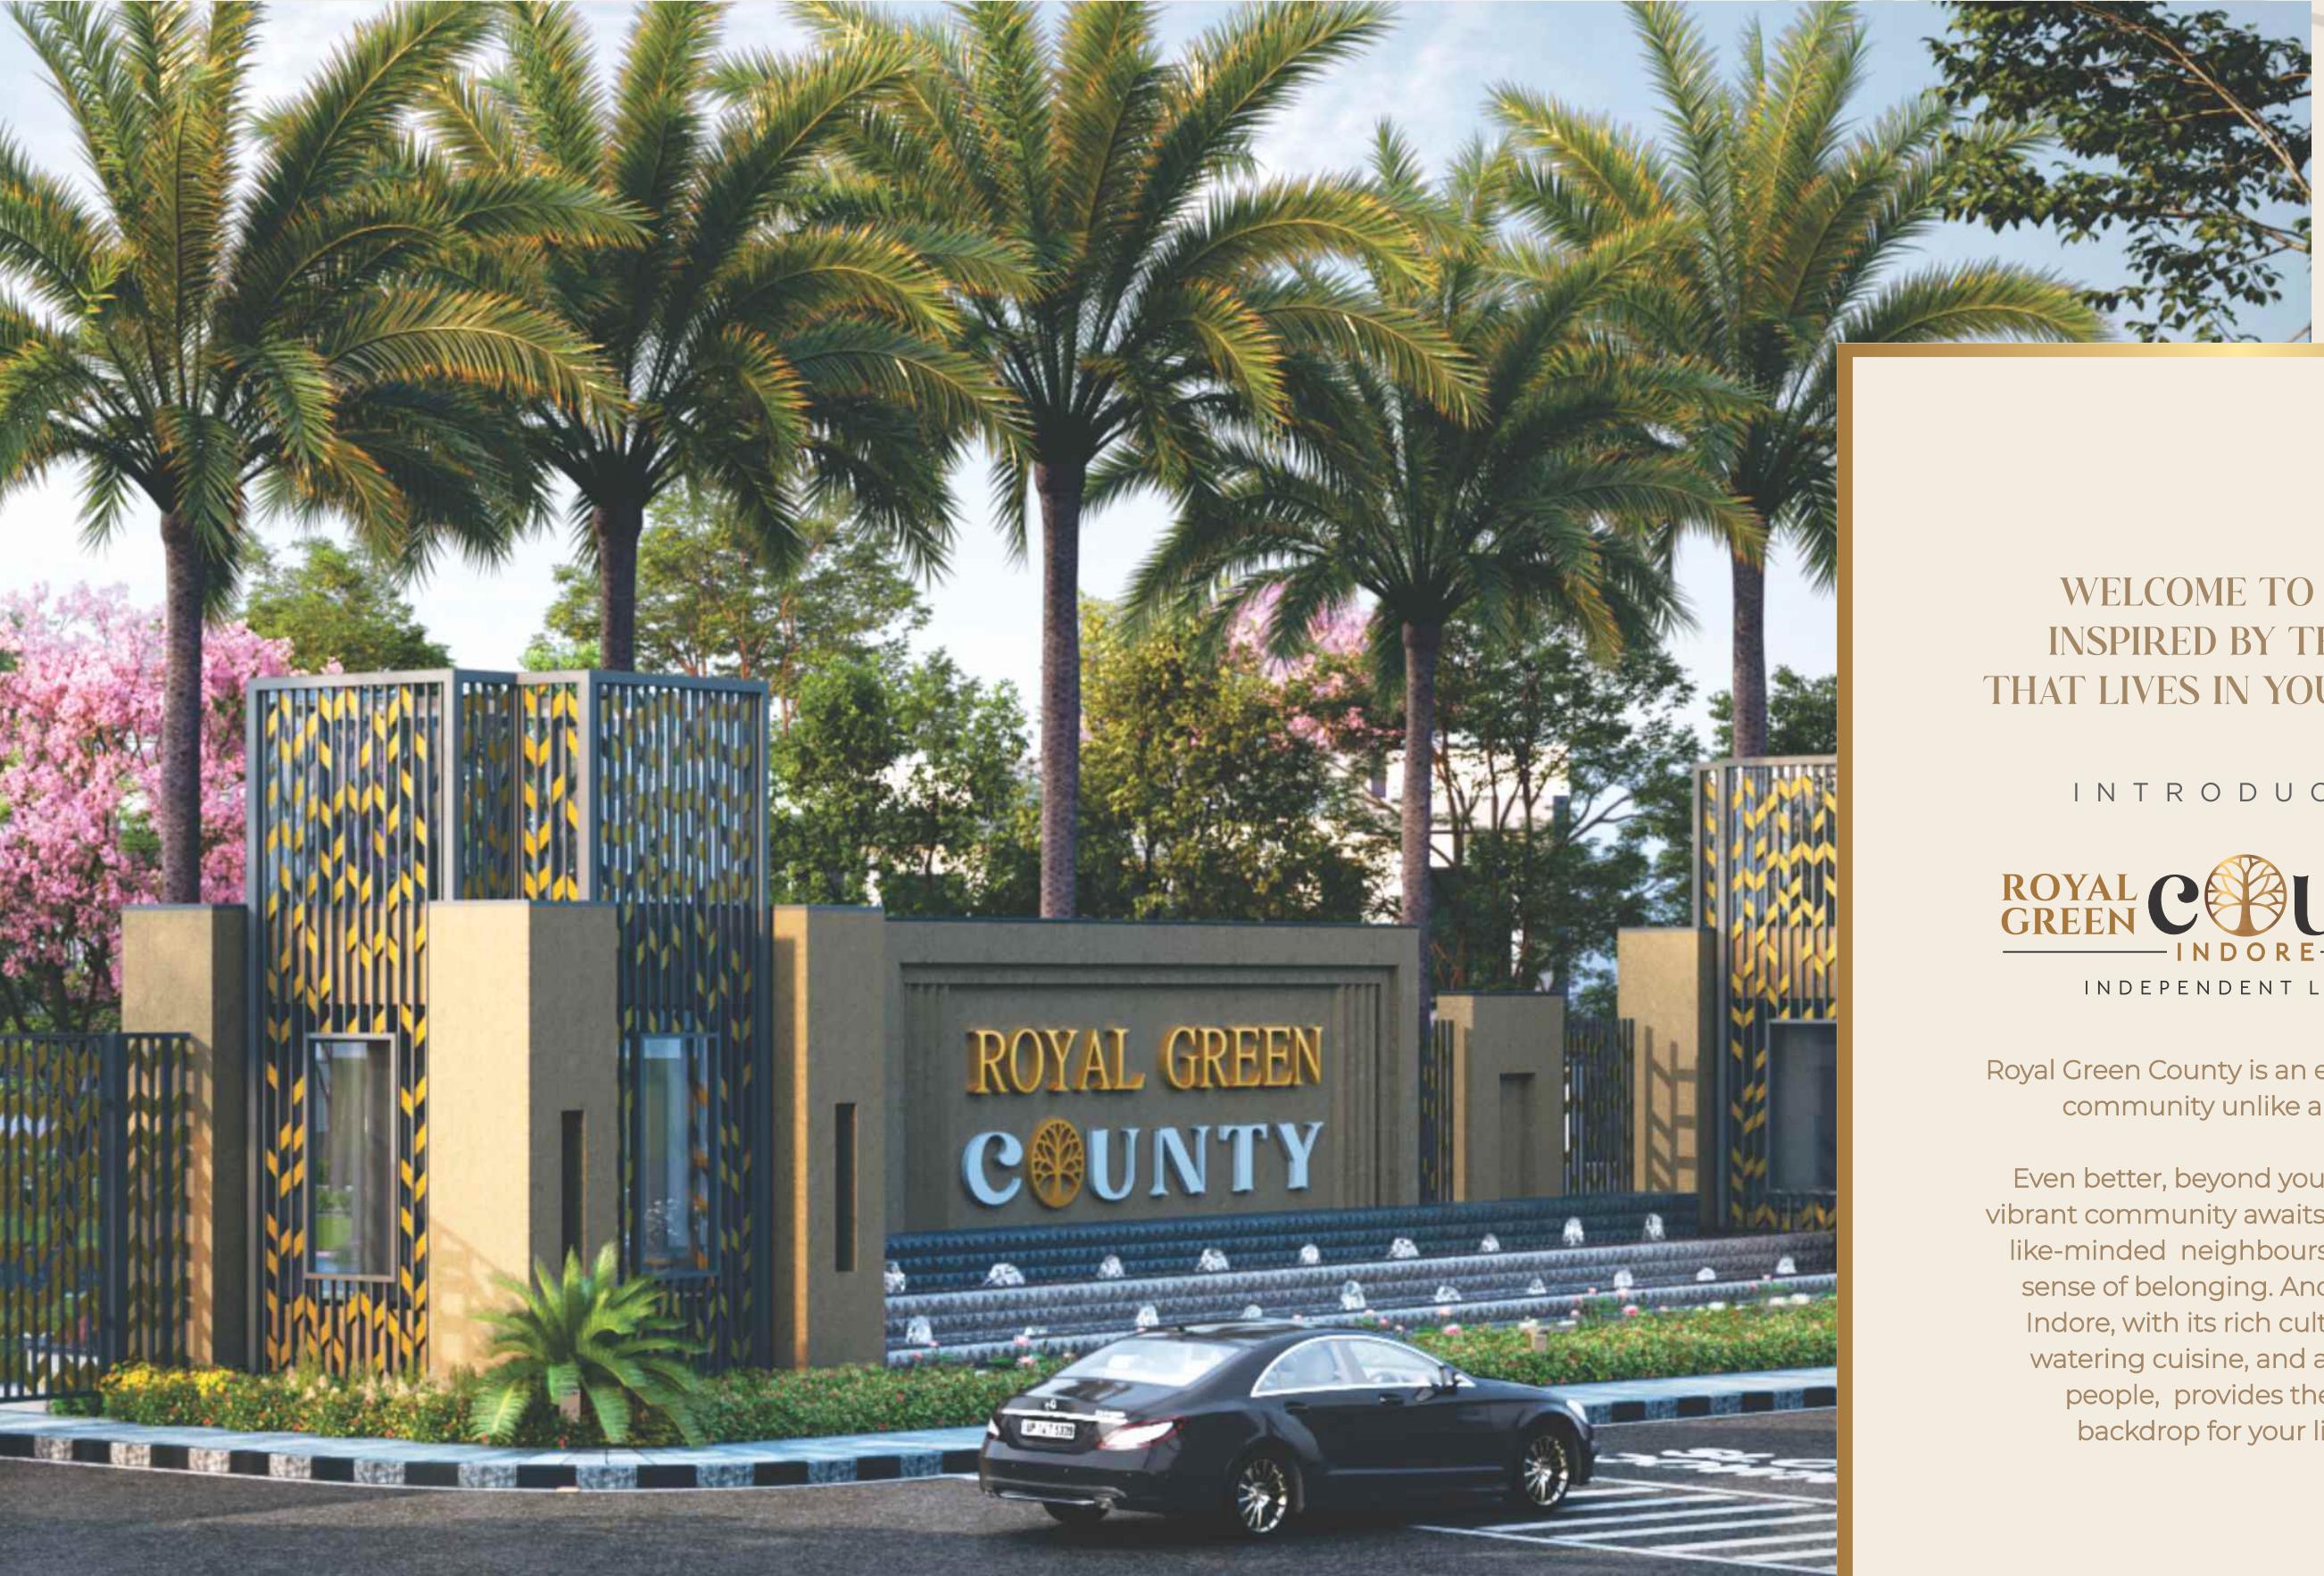

ARTISTIC IMPRESSION

WELCOME TO A LIFE
INSPIRED BY THE CITY
THAT LIVES IN YOUR HEART.

INTRODUCING

ROYAL
GREEN  COUNTY
INDORE
INDEPENDENT LIVING

Royal Green County is an exclusive gated community unlike any other.

Even better, beyond your doorstep, a vibrant community awaits. Connect with like-minded neighbours and foster a sense of belonging. And best of all, Indore, with its rich culture, mouth watering cuisine, and affectionate people, provides the perfect backdrop for your life here.

GYM & RECREATIONAL CENTER



AMENITIES



This haven offers a diverse range of amenities to cater to every member's desires. From invigorating workouts in our state-of-the-art gym to refreshing dips in the swimming pool, moments of tranquility in the yoga studio, and exciting games in the billiards and table tennis area, there's something for everyone. Savor delectable cuisines at our café and restaurant while enjoying breathtaking views from the open-air terrace. Unwind and socialize in our multi-purpose hall or simply relax in the inviting ambiance. It's a whole new world out here!



*The image renders and stock images used herein are purely indicative and may differ from actual

COMMUNITY

HERE'S WHAT SETS US APART:

Beyond your doorstep, a vibrant community awaits. Connect with like-minded neighbours in beautifully landscaped parks, rejuvenate by the sparkling pool, or host memorable gatherings in dedicated social spaces. Royal Green County makes the feeling of community come alive, with friendships blossoming and celebrations shared.




INDEPENDENT LIVING

ROYAL GREEN COUNTY, INDORE,
IS MORE THAN A RESIDENCE;

IT'S A HOMECOMING.

Royal Green County offers the perfect setting for a range of luxurious residences, customized by you to cater to your every desire. Spacious plots, modern amenities, and stunning views - your home here will be a haven of comfort and style.

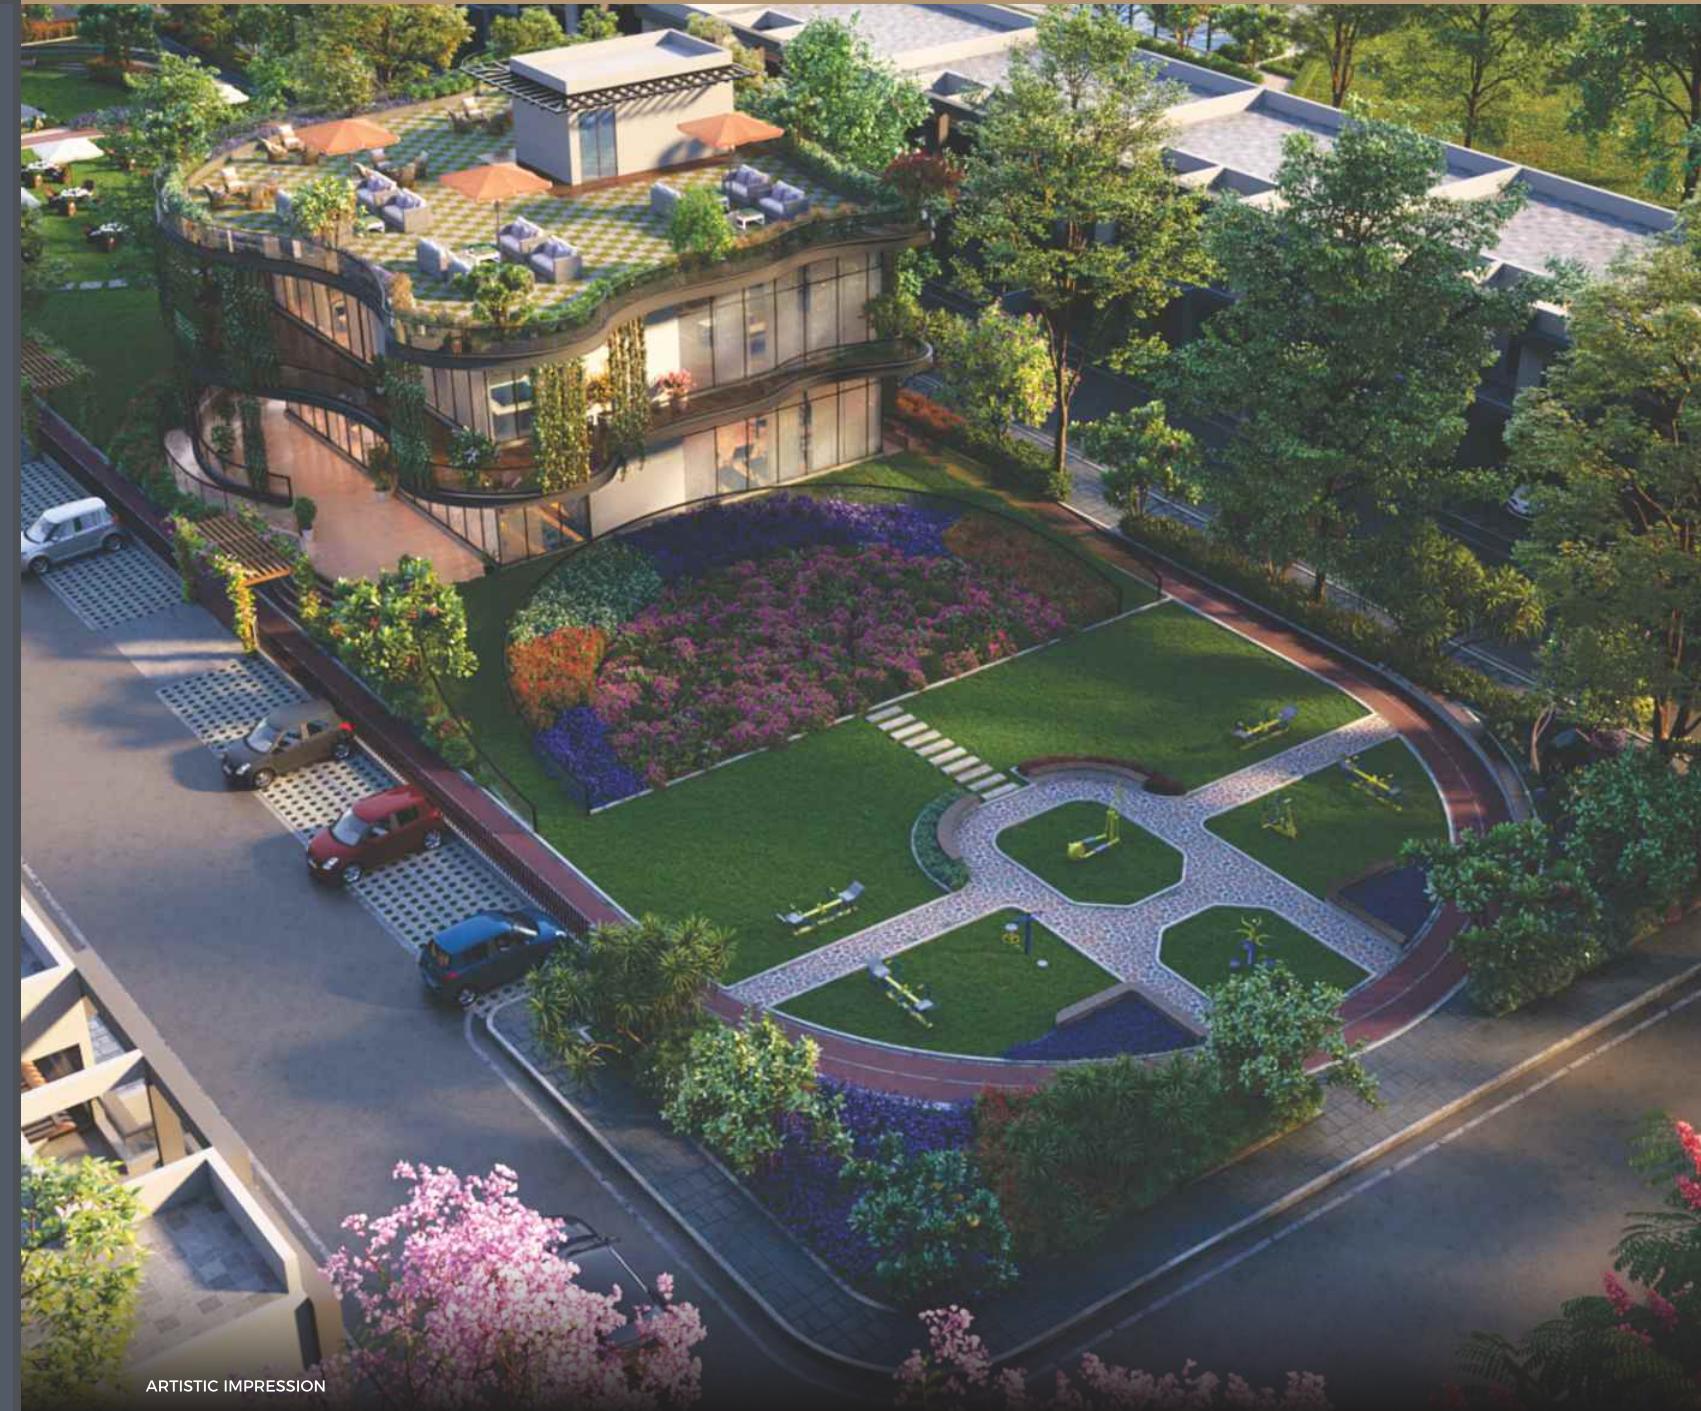

ARTISTIC IMPRESSION

WE INVITE YOU TO EXPERIENCE A LIFE WHERE INTELLIGENT DESIGN MEETS THE SPIRIT OF INDORE. HERE, TRADITION ISN'T A RELIC OF THE PAST; IT'S THE FOUNDATION FOR A FUTURE FILLED WITH COMFORT, CONNECTION, AND TIMELESS ELEGANCE.





Actual Image of Royal Green County Villa, Bahadurgarh



INDEPENDENT LIVING

Providing a living environment that meets the needs of individuals who value independence, modern amenities, and a peaceful lifestyle. By emphasizing comfort and all necessary aspects for quality living, we cater to those who prioritize personal growth and a high quality of life.



Not actual images. Images used for representation purpose only.

SUSTAINABLE COMMUNITY LIVING

“LIVING TODAY WITHOUT
DEGRADING TOMORROW”



OUTDOOR
GYMNASIUM



SMART SECURITY
& MONITORING



PRIORITY TO
PEDESTRIANS



CONSERVATION OF
WATER & ENERGY



ENERGY EFFICIENT
STREET FURNITURE



RESTORATIVE
GREEN SPACES



SENSORY
PLANTING



BIODIVERSITY
HOTSPOT




WIRELESS
NETWORKS



KID'S
PLAY AREA



JOGGING
LOOP

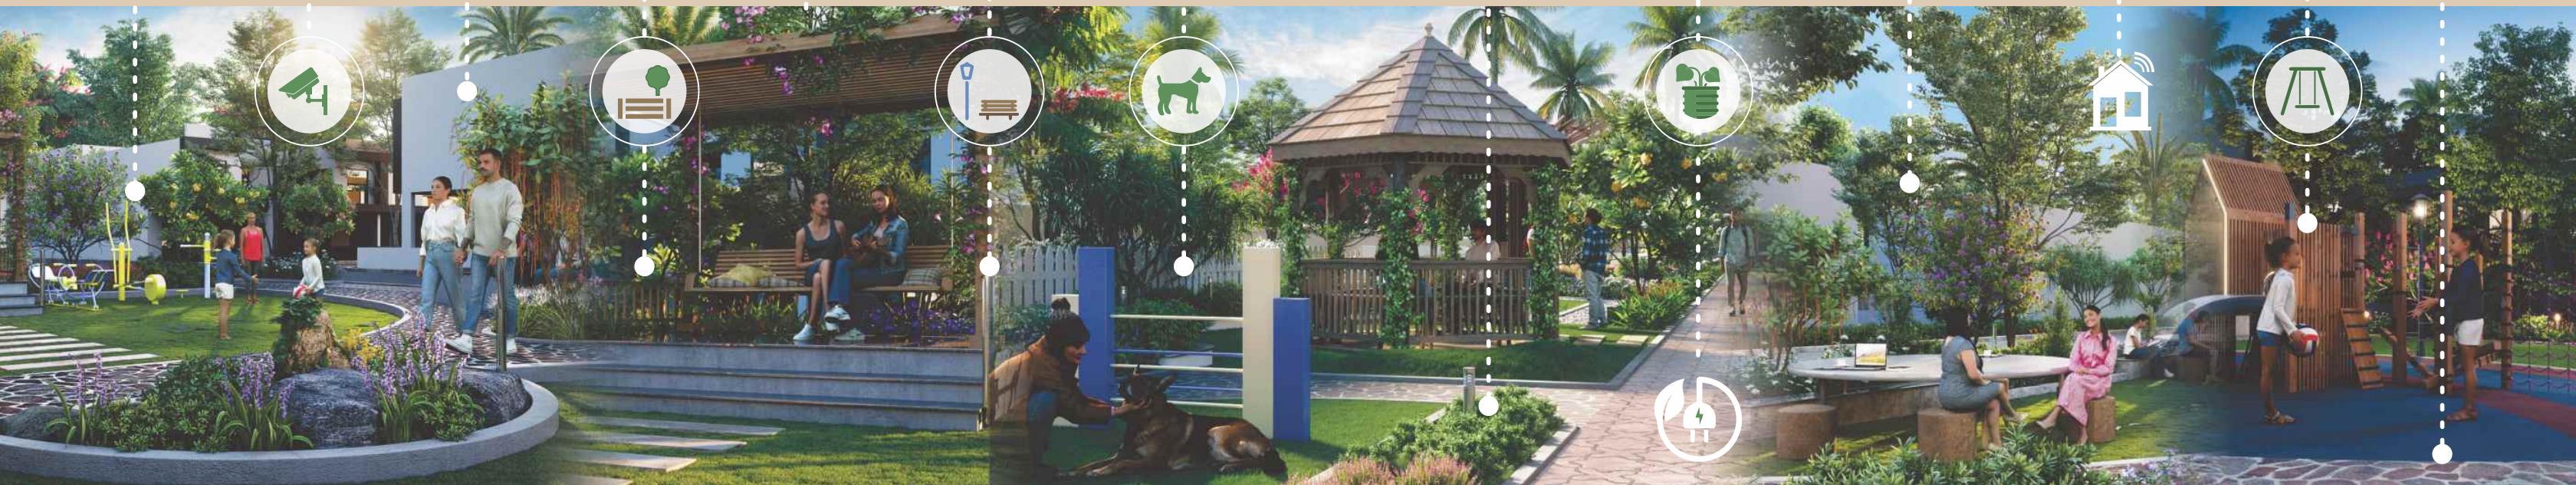

LIVABLE

- Landscape Parks are integrated with the built fabric at the Royal Green county to offer the residents a **restorative outdoor environment**.

- The spaces are curated with a user-centred approach to create **sensory, attractive & flexible** communal hotspots.

- Pedestrians are given prime priority in the planning to create a safe and secure neighbourhood that is **easily navigated**.



SUSTAINABLE

- The project places special emphasis to offer an **environmentally conscious design**. The outdoor parks are specially designed to conserve water and energy.

- The built environment incorporates local design techniques using **environmentally responsible materials**.

- Use of carbon-storing native plant species aims to create a **clean & healthy outdoor experience** for the users, while encouraging local biodiversity.



SMART

- Incorporating use of **smart outdoor landscape systems** like sensed lighting, Royal Green County offers a thematic experience to its residents.

- Energy efficient street lighting and **smart security & monitoring** systems are integrated to ensure a safety.


- Provision of **wireless networks** and digital signages for wayfinding are made to create a neighbourhood unparalleled to any.

GREEN LIVING

LIVING WITH RESPECT FOR NATURE:

Indore's natural beauty is unparalleled. Royal Green County echoes this respect for nature. Landscaped gardens bursting with vibrant flowers and meticulously maintained parks create a tranquil oasis within the community.

Sustainable living practices are woven into the very fabric here, promoting harmony with the environment.

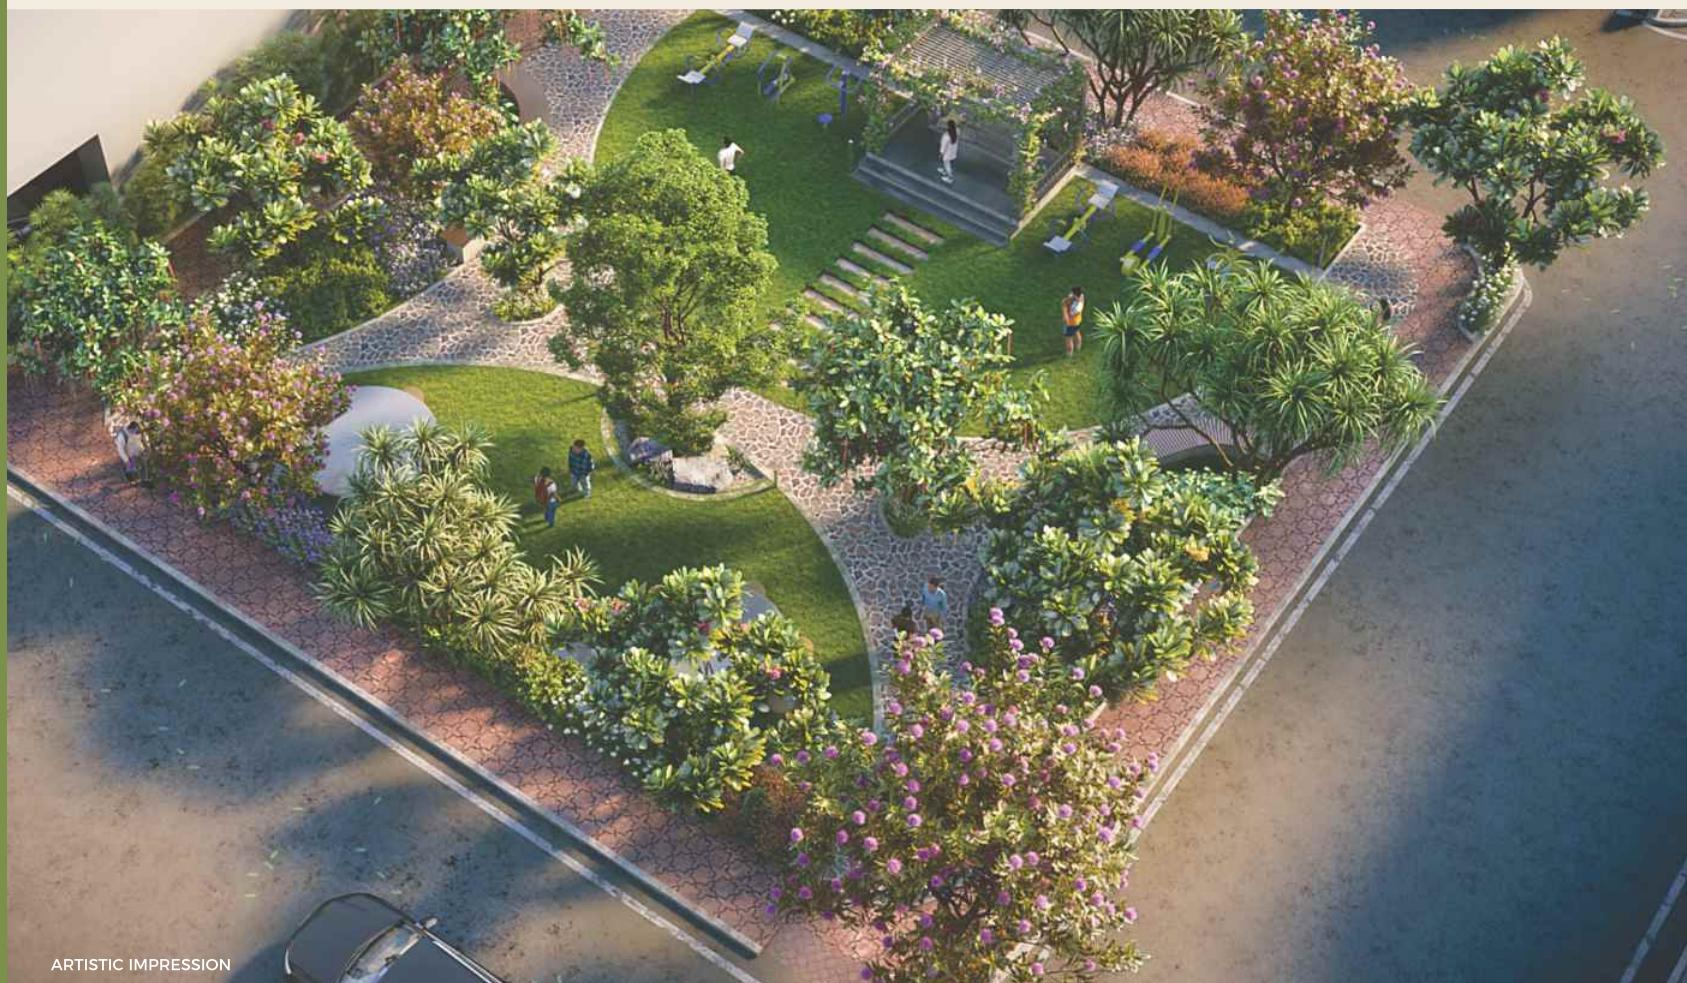






LOCATION ADVANTAGES



ARTISTIC IMPRESSION

A LIFE WITH WINGS!

PERFECTLY SITUATED IN A THRIVING POCKET OF INDORE, ROYAL GREEN COUNTY OFFERS AN IDEAL LIFESTYLE DESTINATION. THIS METICULOUSLY PLANNED COMMUNITY PLACES YOU AT THE EPICENTRE OF CONVENIENCE AND COMFORT. HERE, YOU STEP OUT YOUR DOOR AND HAVING ACCESS TO EVERYTHING YOU NEED – TOP-TIER SCHOOLS FOR YOUR CHILDREN, WORLD-CLASS HEALTHCARE FACILITIES FOR YOUR FAMILY'S WELL-BEING, AND EXQUISITE SHOPPING EXPERIENCES TO INDULGE IN, ALL WITHIN EASY REACH.

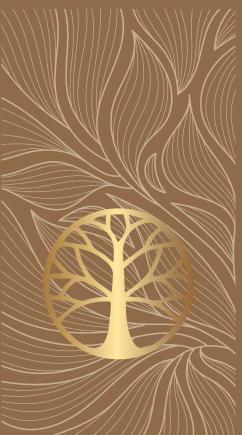

ROYAL GREEN COUNTY
INDORE

INDEPENDENT LIVING

LOCATION MAP



MAP NOT TO SCALE




DISTANCE FROM IMPORTANT LOCATIONS

	DEVI AHILYABAI HOLKAR AIRPORT	37 MINUTES
	RAILWAY STATION	30 MINUTES
	SHIVAJI SQUARE	25 MINUTES
	CRYSTAL IT PARK	19 MINUTES
	RAJIV GANDHI SQUARE	15 MINUTES
	TEJAJI NAGAR SQUARE	12 MINUTES
	RAU CIRCLE	12 MINUTES

Disclaimer: The location information provided herein is intended for general guidance only. While efforts have been made to ensure the accuracy of the details, we do not guarantee its completeness or suitability for any particular purpose. Prospective buyers are advised to conduct their own independent verification and assessment of the location, including but not limited to, its proximity to amenities, transportation links, environmental factors, and future developments. Any reliance you place on the location information is strictly at your own risk. We disclaim all liability for any loss, damage, or inconvenience arising from or in connection with the use of this information. This disclaimer applies to all forms of information, whether oral or written, provided by us or on our behalf.

SITE PLAN

ROYAL
GREEN **COUNTY**
INDORE
INDEPENDENT LIVING

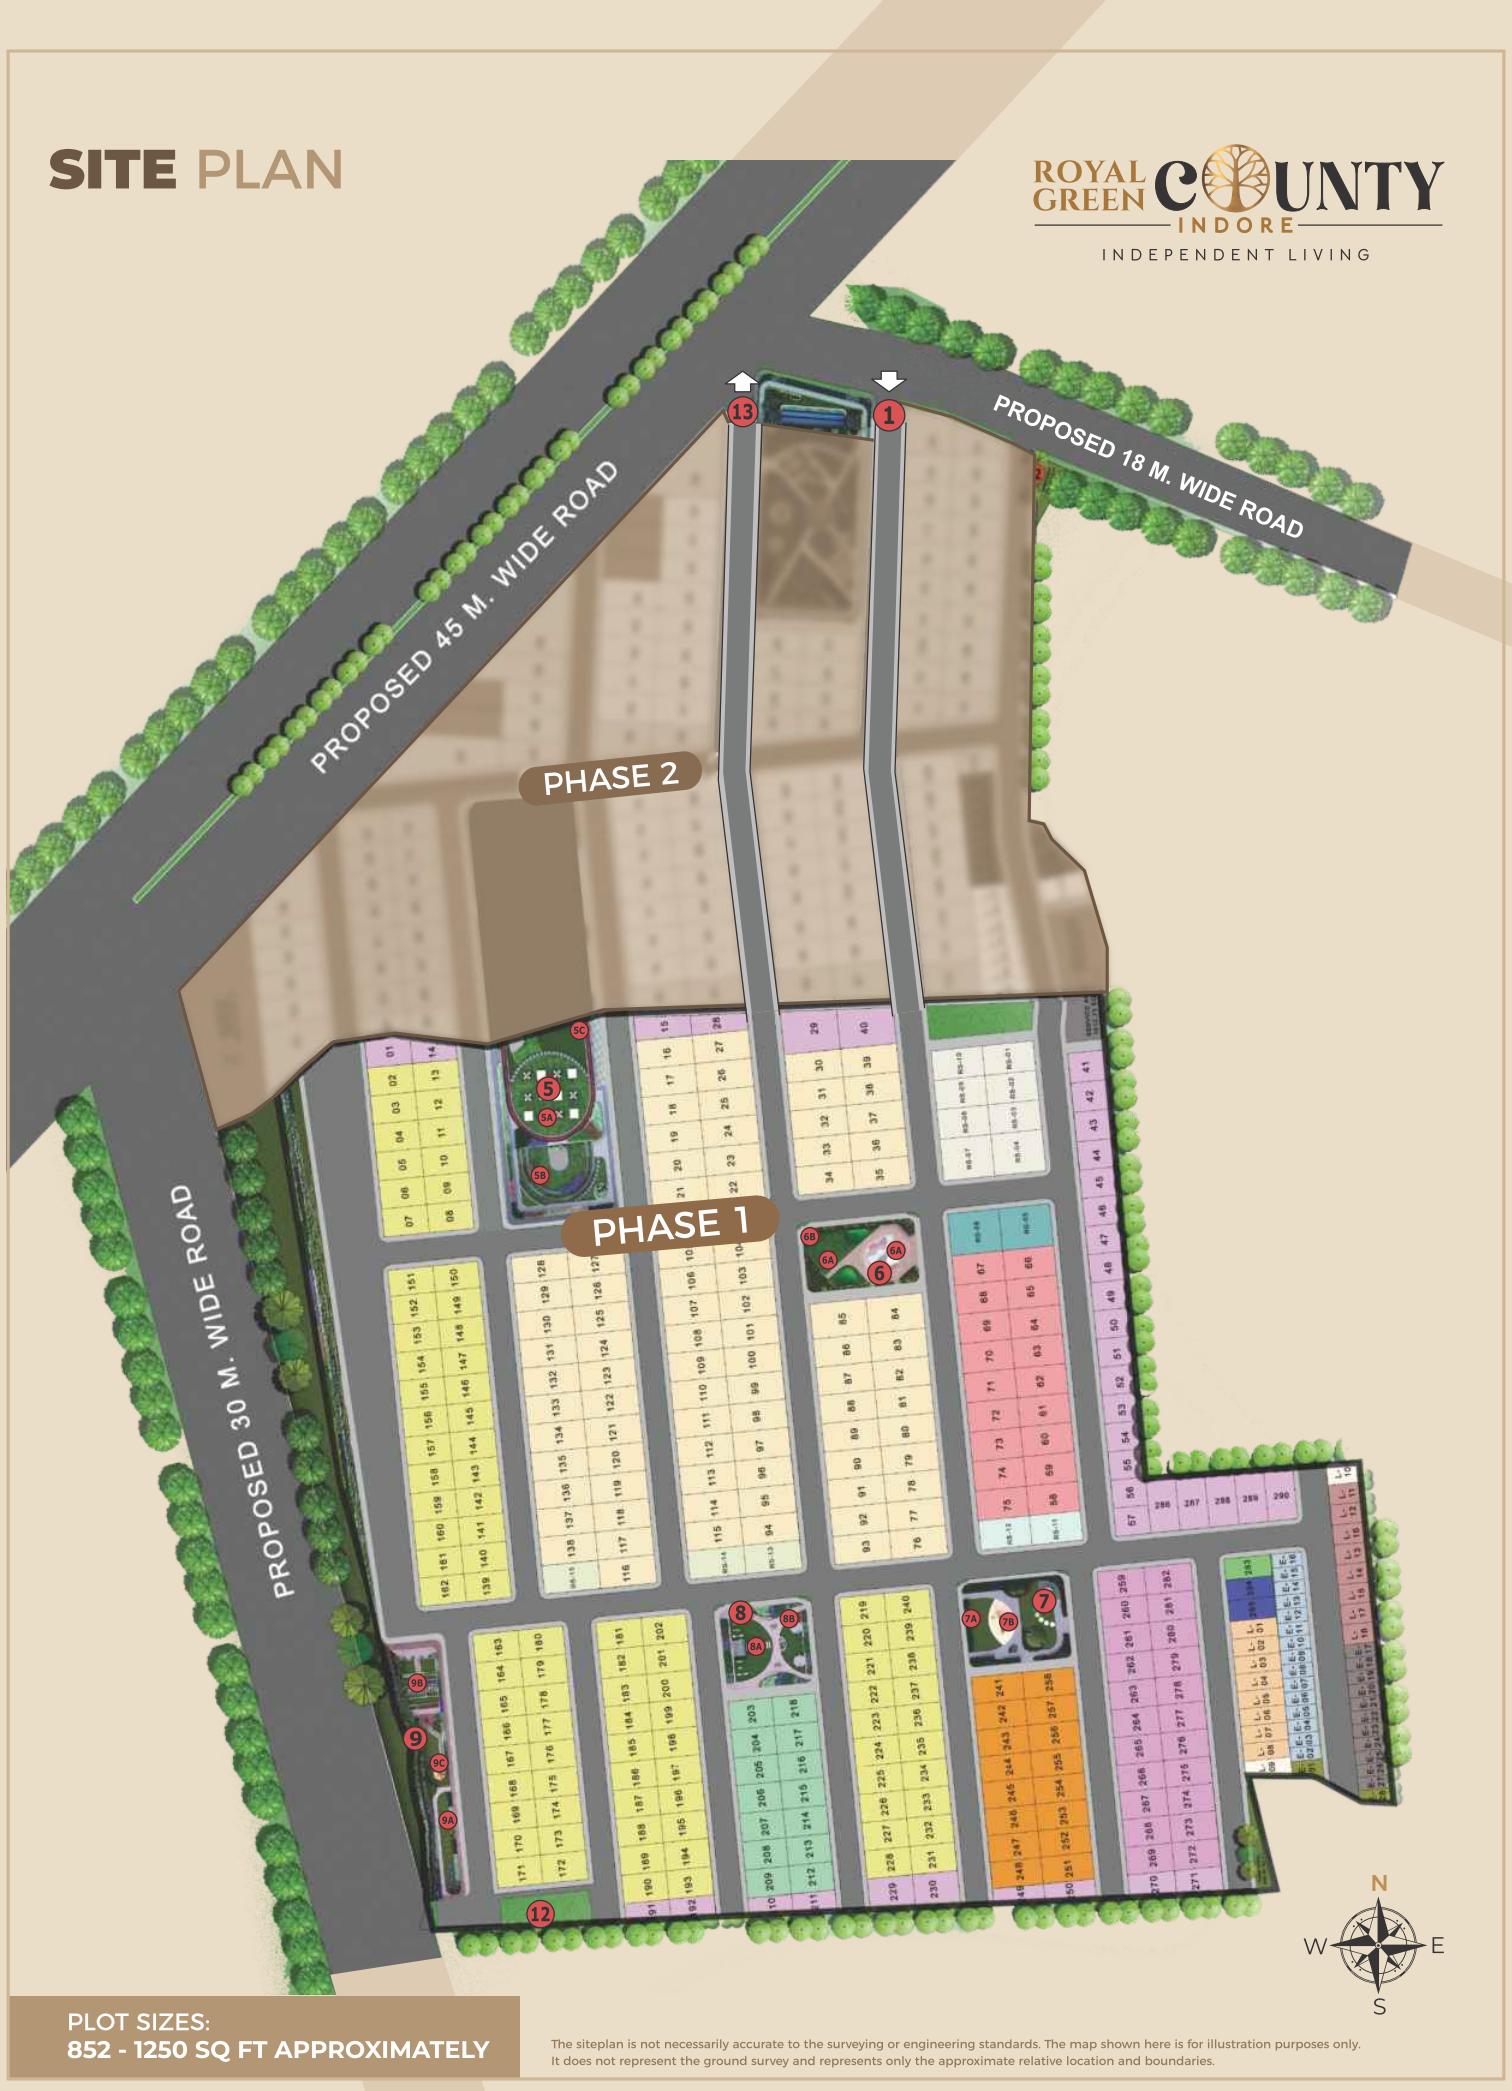

The siteplan is not necessarily accurate to the surveying or engineering standards. The map shown here is for illustration purposes only. It does not represent the ground survey and represents only the approximate relative location and boundaries.

1 ENTRANCE GATE

2 HARMONY PARK

- 2A SENSORY PLANTING / HEALING GARDEN
- 2B TREE OF LIFE
- 2C YOGA / PICNIC LAWN
- 2D FIVE ELEMENTS WALK

3 PULSE PAVILION

- 3A SCULPTURAL ROCK GARDEN
- 3B 200M JOGGING TRACK
- 3C OPEN AIR GYM

4 CLUB HOUSE

5 CELEBRATION PARK

- 5A EVENT LAWN
- 5B STEPPED AMPHITHEATRE
- 5C 200M JOGGING TRACK

6 ROLLS RUSH PARK

- 6A SKATE RINK
- 6B SCULPTURAL ROCK GARDEN

7 RAINBOW GROVE

- 7A PLAY LAWN
- 7B JUNGLE GYM

8 LEISURE MEADOWS

- 8A OPEN AIR GYM FOR VULNERABLE
- 8B GAMING NOOK

9 SUNSET BOULEVARD


- 9A PET PARK WITH WALKING LOOP & PLAY FEATURES
- 9B FLOWER VALLEY
- 9C SUNSET VIEW

10 SHOPPING PLAZA

11 COMMUNITY FOOD FOREST

12 SERVICES

13 EXIT

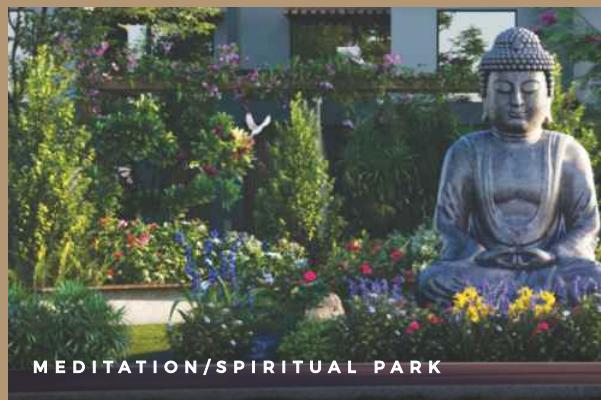



ARTISTIC IMPRESSION

INDORE'S BEST AT
YOUR DOORSTEP



Indore, with its rich culture, mouth-watering cuisine, and affectionate people, provides the perfect backdrop for your life at Royal Green County. Explore the city's historical landmarks, savour its culinary delights, and experience the warmth of its people - all just moments away from your luxurious haven.





ARTISTIC IMPRESSION



ROYAL GREEN COUNTY INDORE

INDEPENDENT LIVING



CORPORATE OFFICE:

Aneesh Commercial Pvt. Ltd.
Unit No. 202, Ishwari Westend
Opp Kandhari Jhulewala, Rajendra Nagar, A B Road
Indore 452012

REGISTERED OFFICE:

A-32, Back Portion
Naraina Indl Area,
Phase- 1
New Delhi 110028

RERA NO: P-IND-24-4911. For more details, visit: www.rera.mp.gov.in | Project Name: RGC Tricone Town

Disclaimer: The stock images and features show and/or mentioned and the image renders used herein are purely indicative and promotional and may differ from actual. Amenities indicated herein pertain to the entire layout and will be constructed when all phases are developed. The purpose of this advertisement is to indicate to the customers the amenities and facilities that may come up in the project as per the present approved layout. The customers are requested to kindly base their reliance in the agreement for sale to be entered into for purchase of flats/shops/units in the project. We are offering for sale, unfurnished apartment not including furniture, fixture, furnishing, wall coverings, false ceiling, artefacts, light fittings, equipment etc. unless specifically incorporated in the agreement for sale. Appearance of landscape will depend on seasonal changes and weather conditions. The representation of plants/trees/plantation/flowers in the image are shown as fully grown and healthy condition. The growing time of the plantation may vary depending upon the type and species. The color, shades, pattern and finishing material shown in the landscape, walls, tiles, and façade, etc. are for purpose of representation only and may vary upon actual construction. T&C apply. Website www.royalgreenrealty.com

✉ info@royalgreenrealty.com

📞 8006 4444 99

🌐 www.royalgreenrealty.com



RERA NO: P-IND-24-4911

